



PROFIL TYPE - TALUS

ECH. :1:100

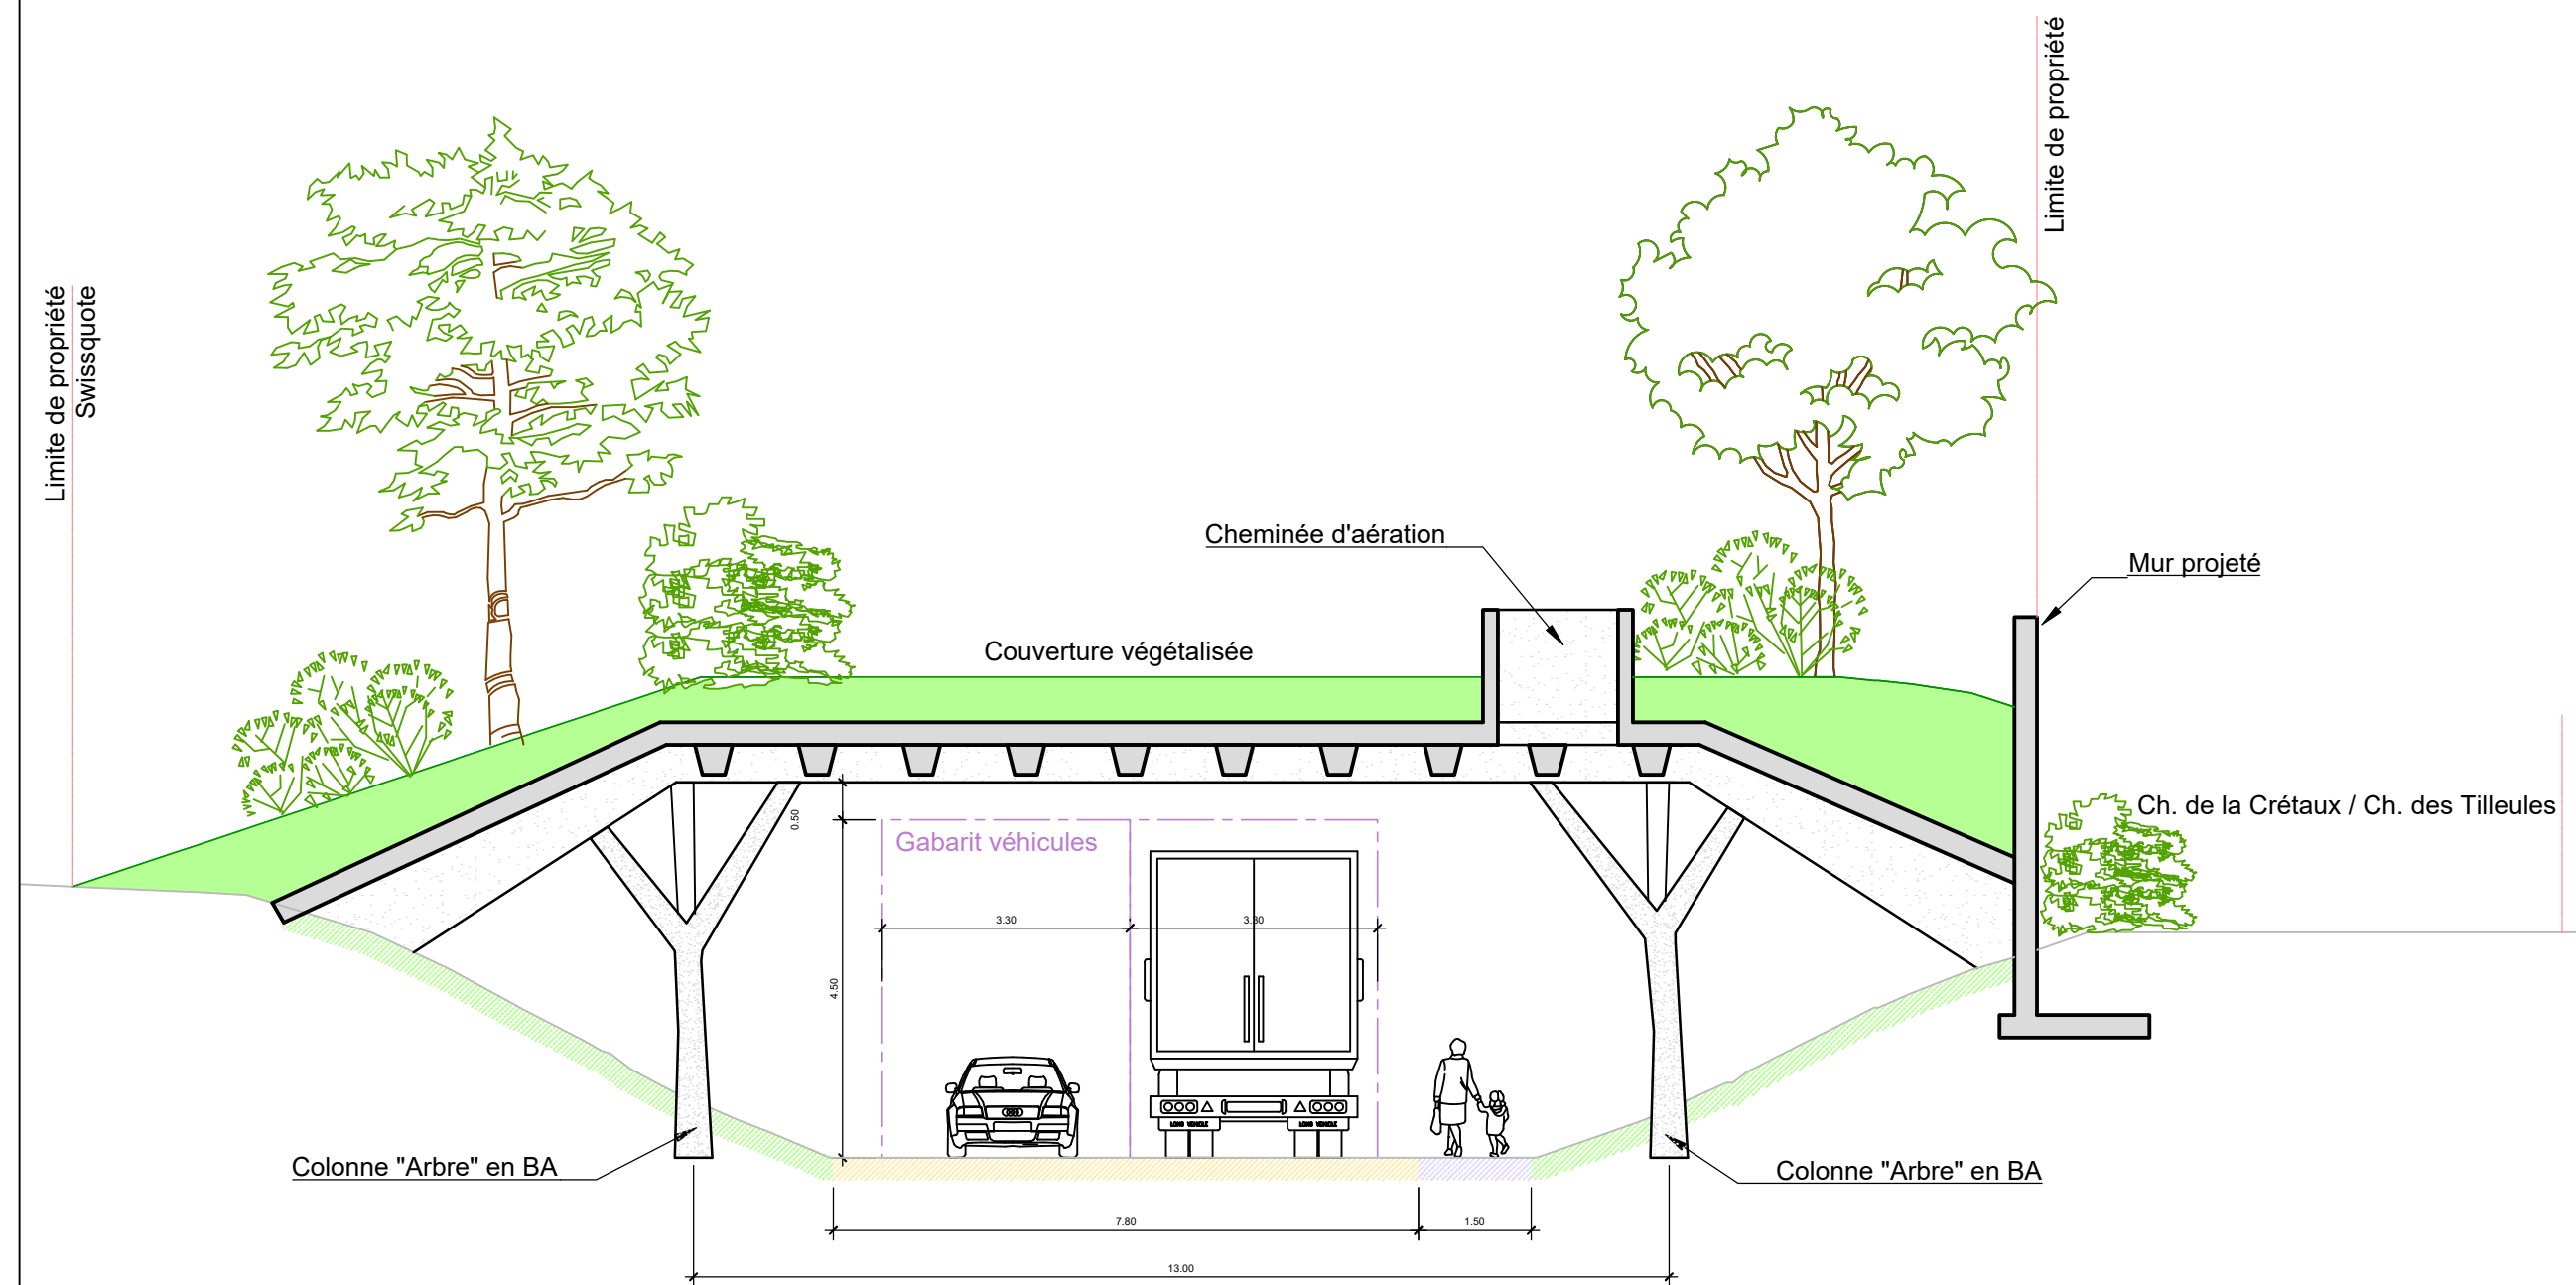

PROFIL TYPE - ESCALIERS

ECH. :1:100

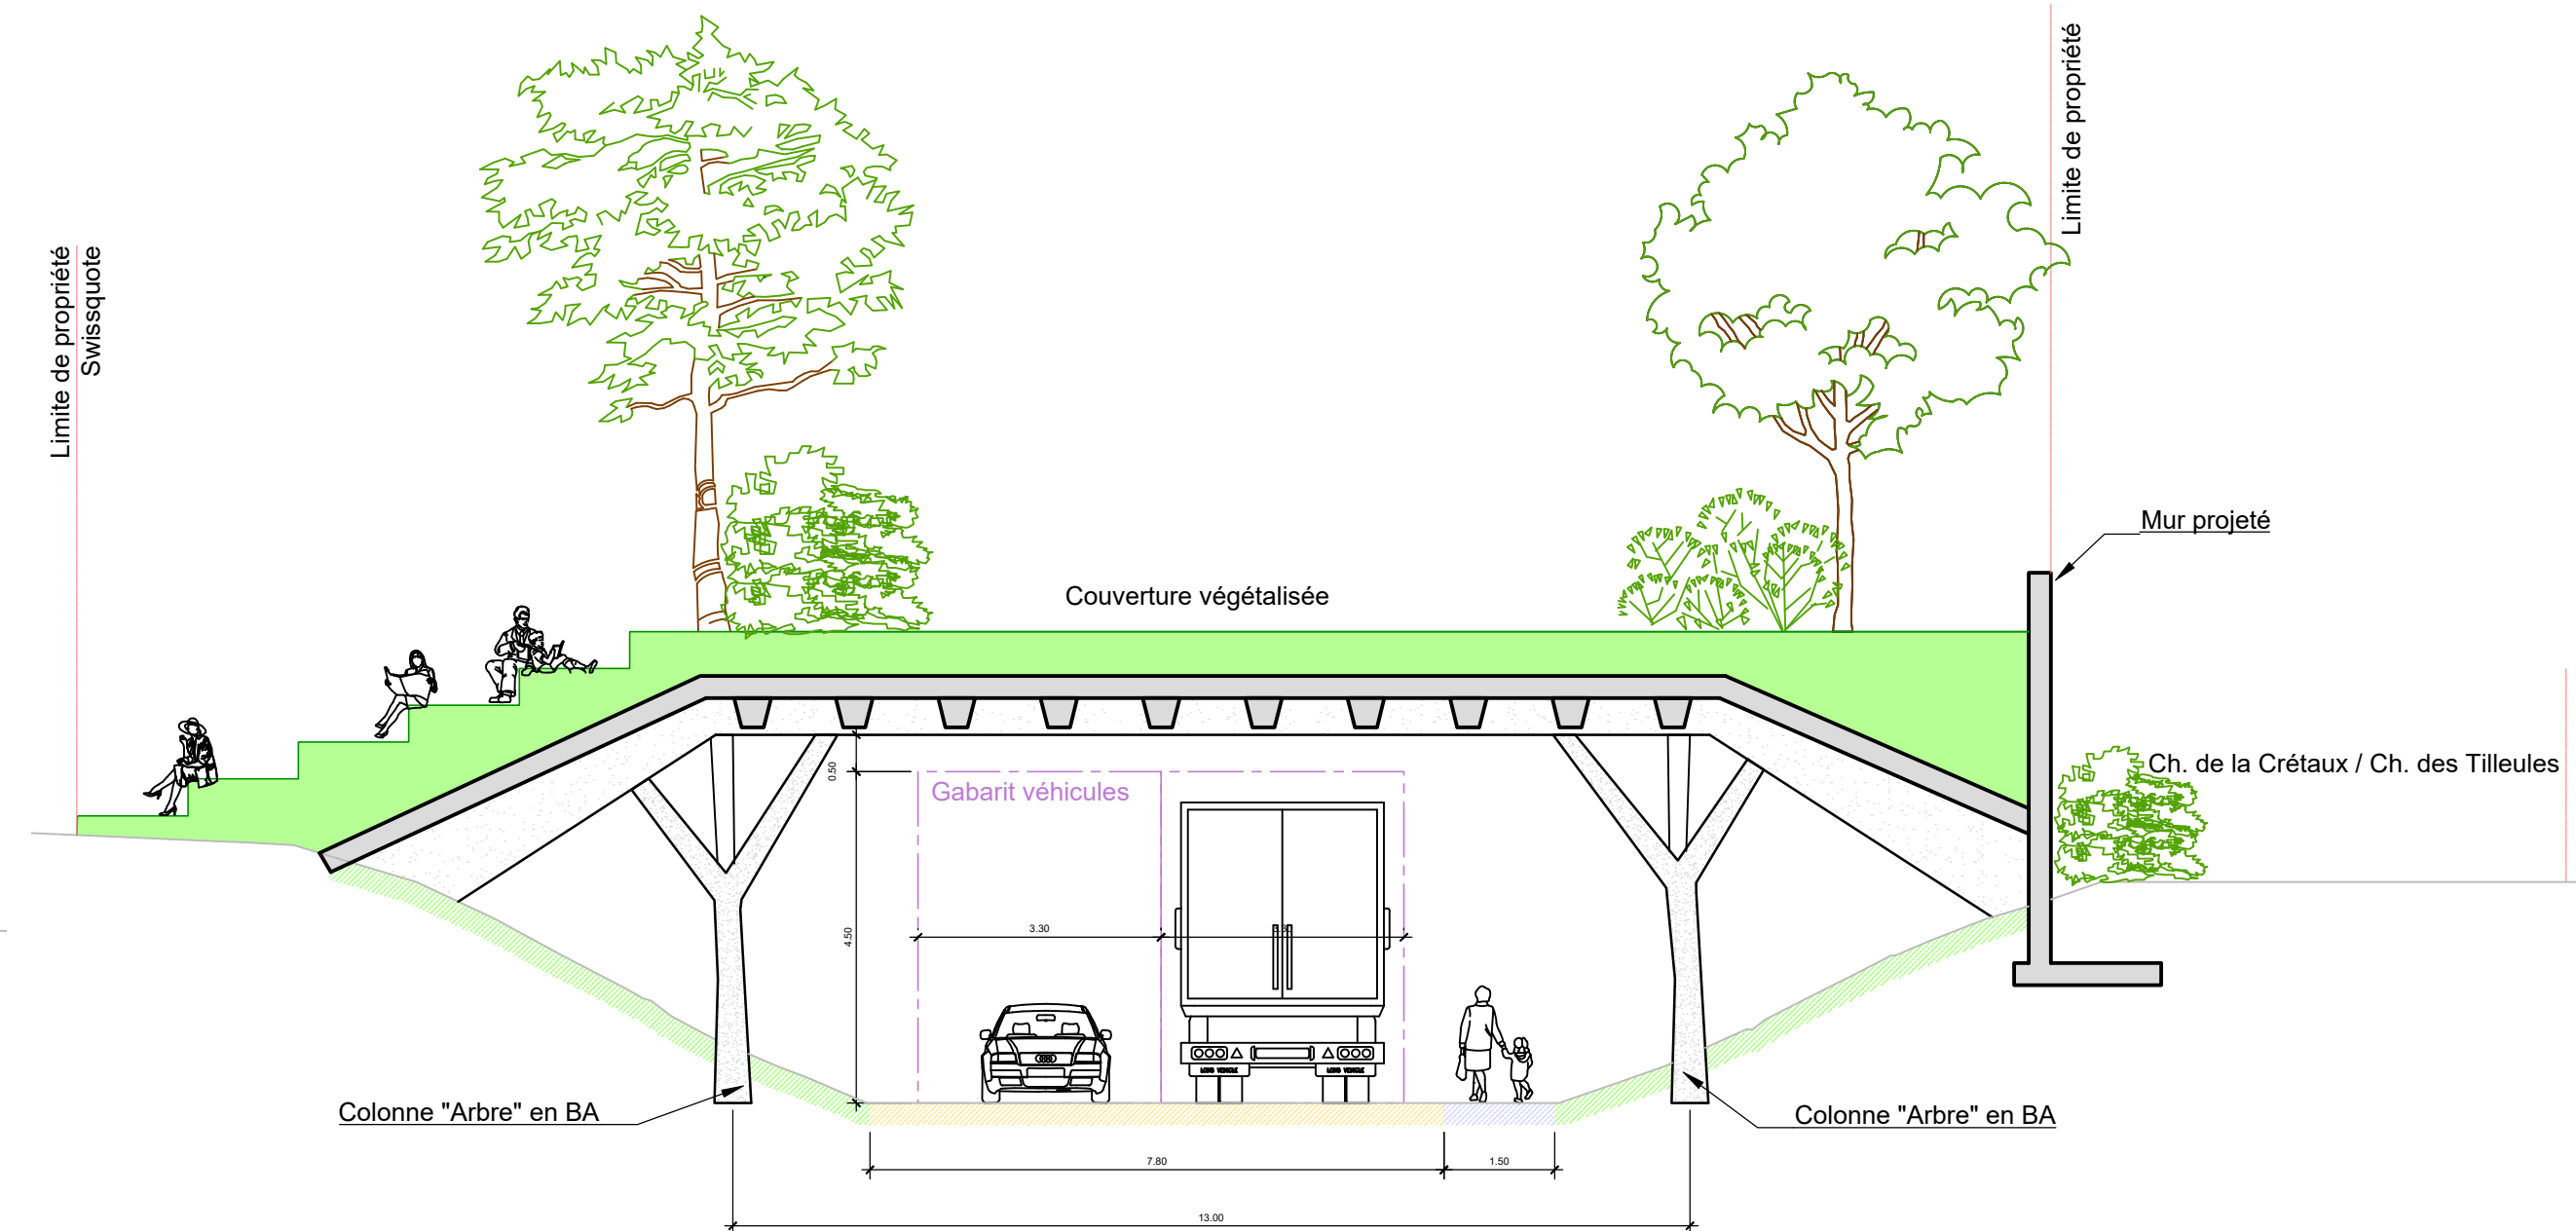

PROFIL TYPE - CHEMIN

ECH. :1:100

